
 


 

ARCHITECTS


Lerner Ladds Bartels
Pawtucket, RI
401.421.7715
Worcester, MA
508.556.4648
www.LLBarch.com

EXTERIOR MATERIAL LEGEND


-  074500.06
FIBER CEMENT CLAPBOARD SIDING
-  074500.07
FIBER CEMENT SHINGLE SIDING

KEYNOTE LEGEND

Key Value	Keynote Text
074500.06	FIBER CEMENT CLAPBOARD SIDING
074500.07	FIBER CEMENT SHINGLE SIDING

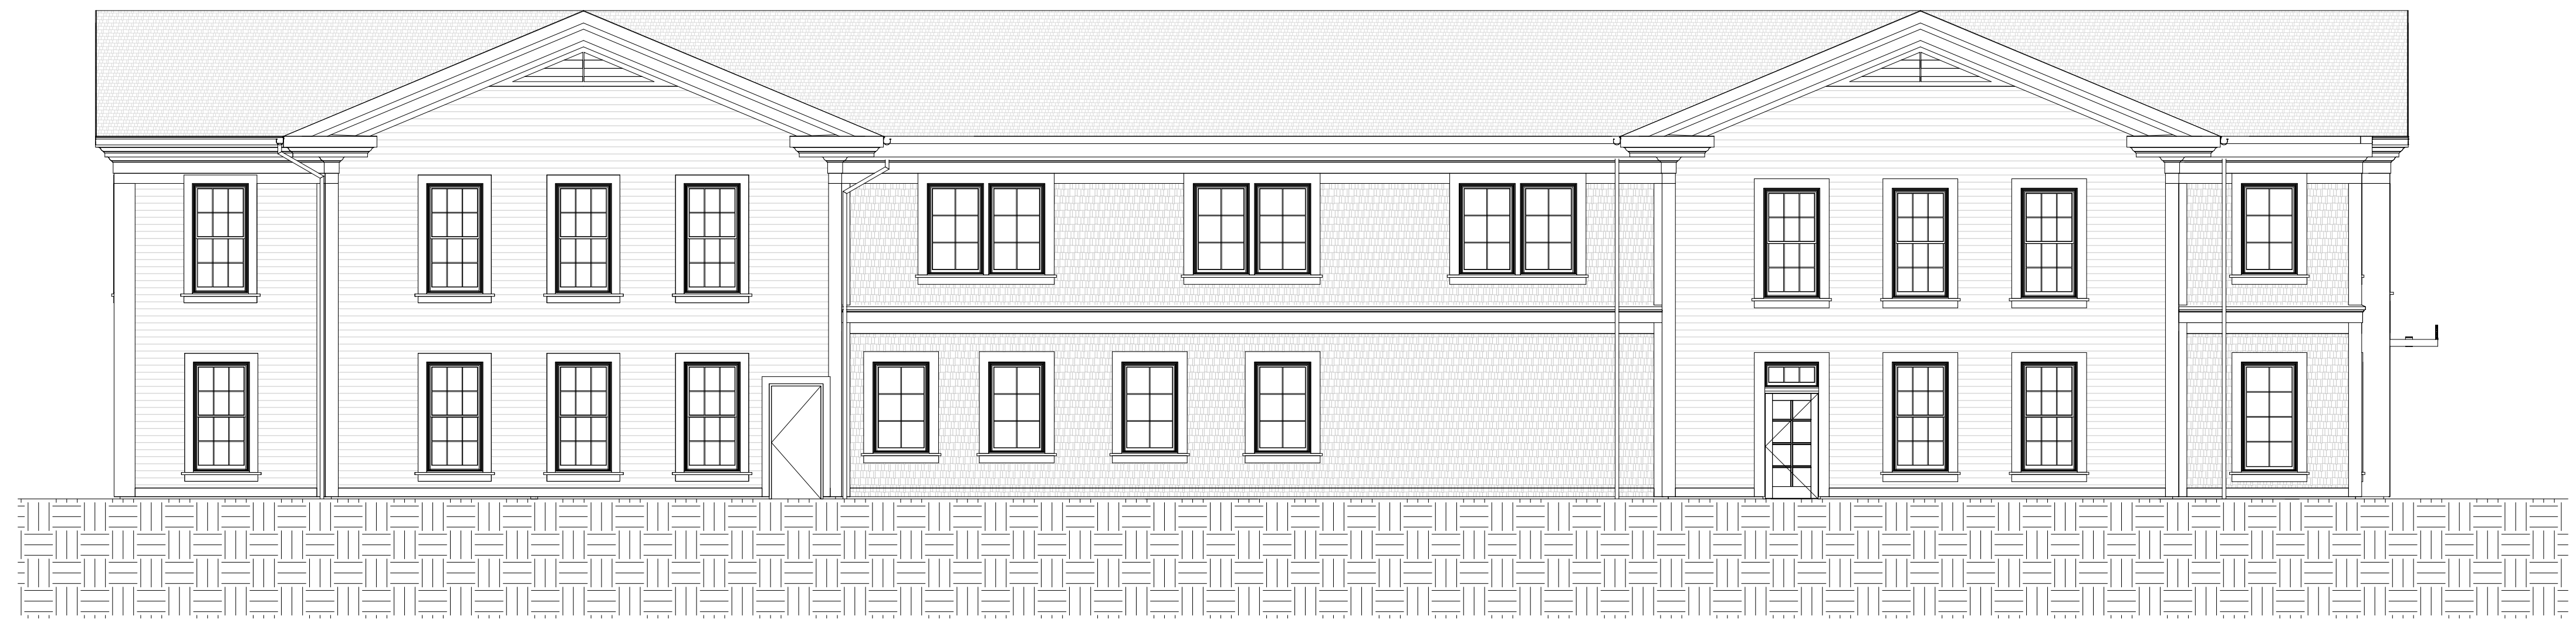

B5 EXTERIOR ELEVATION - NORTH
A3.00 Scale: 1/8" = 1'-0"

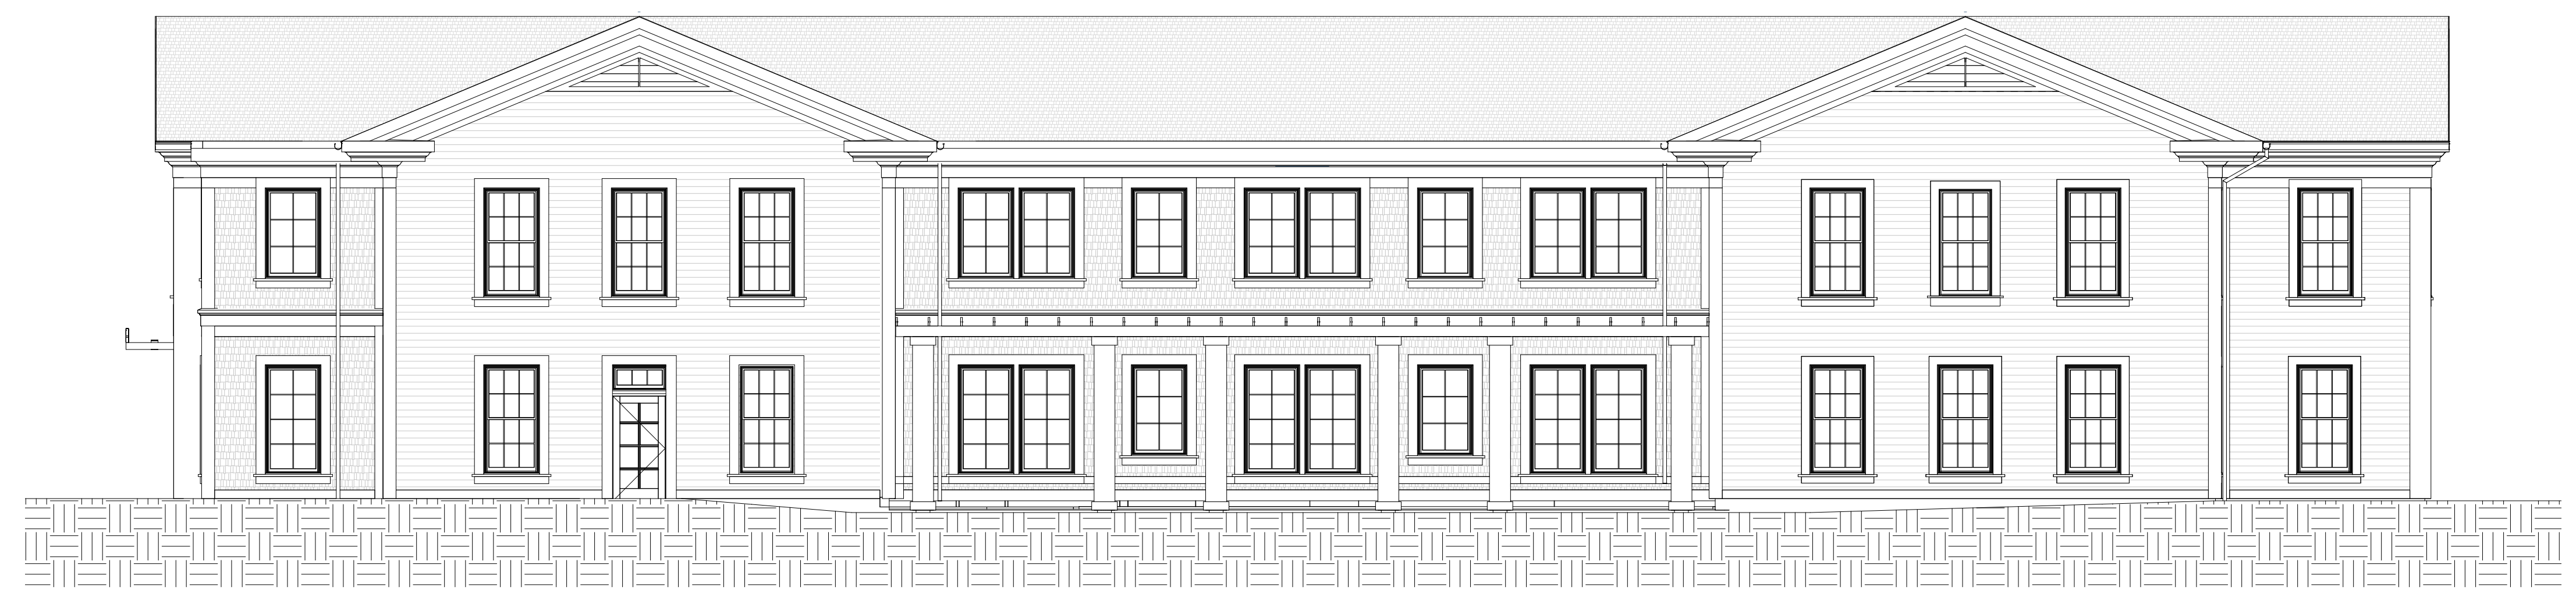

A5 EXTERIOR ELEVATION - SOUTH
A3.00 Scale: 1/8" = 1'-0"

NEW CONSTRUCTION FOR THE
SHARON PUBLIC LIBRARY
1 SCHOOL STREET
SHARON, MA

DESIGN DEVELOPMENT
NOT FOR CONSTRUCTION
31 JANUARY, 2020

EXTERIOR ELEVATIONS - NORTH
& SOUTH

A3.00





ARCHITECTS

Lerner Ladds Bartels
Pawtucket, RI
401.421.7715

Worcester, MA
508.556.4648


www.LLBarch.com

EXTERIOR MATERIAL LEGEND

  -  074500.06
FIBER CEMENT CLAPBOARD SIDING
-  074500.07
FIBER CEMENT SHINGLE SIDING

KEYNOTE LEGEND

Key Value	Keynote Text
074500.06	FIBER CEMENT CLAPBOARD SIDING
074500.07	FIBER CEMENT SHINGLE SIDING

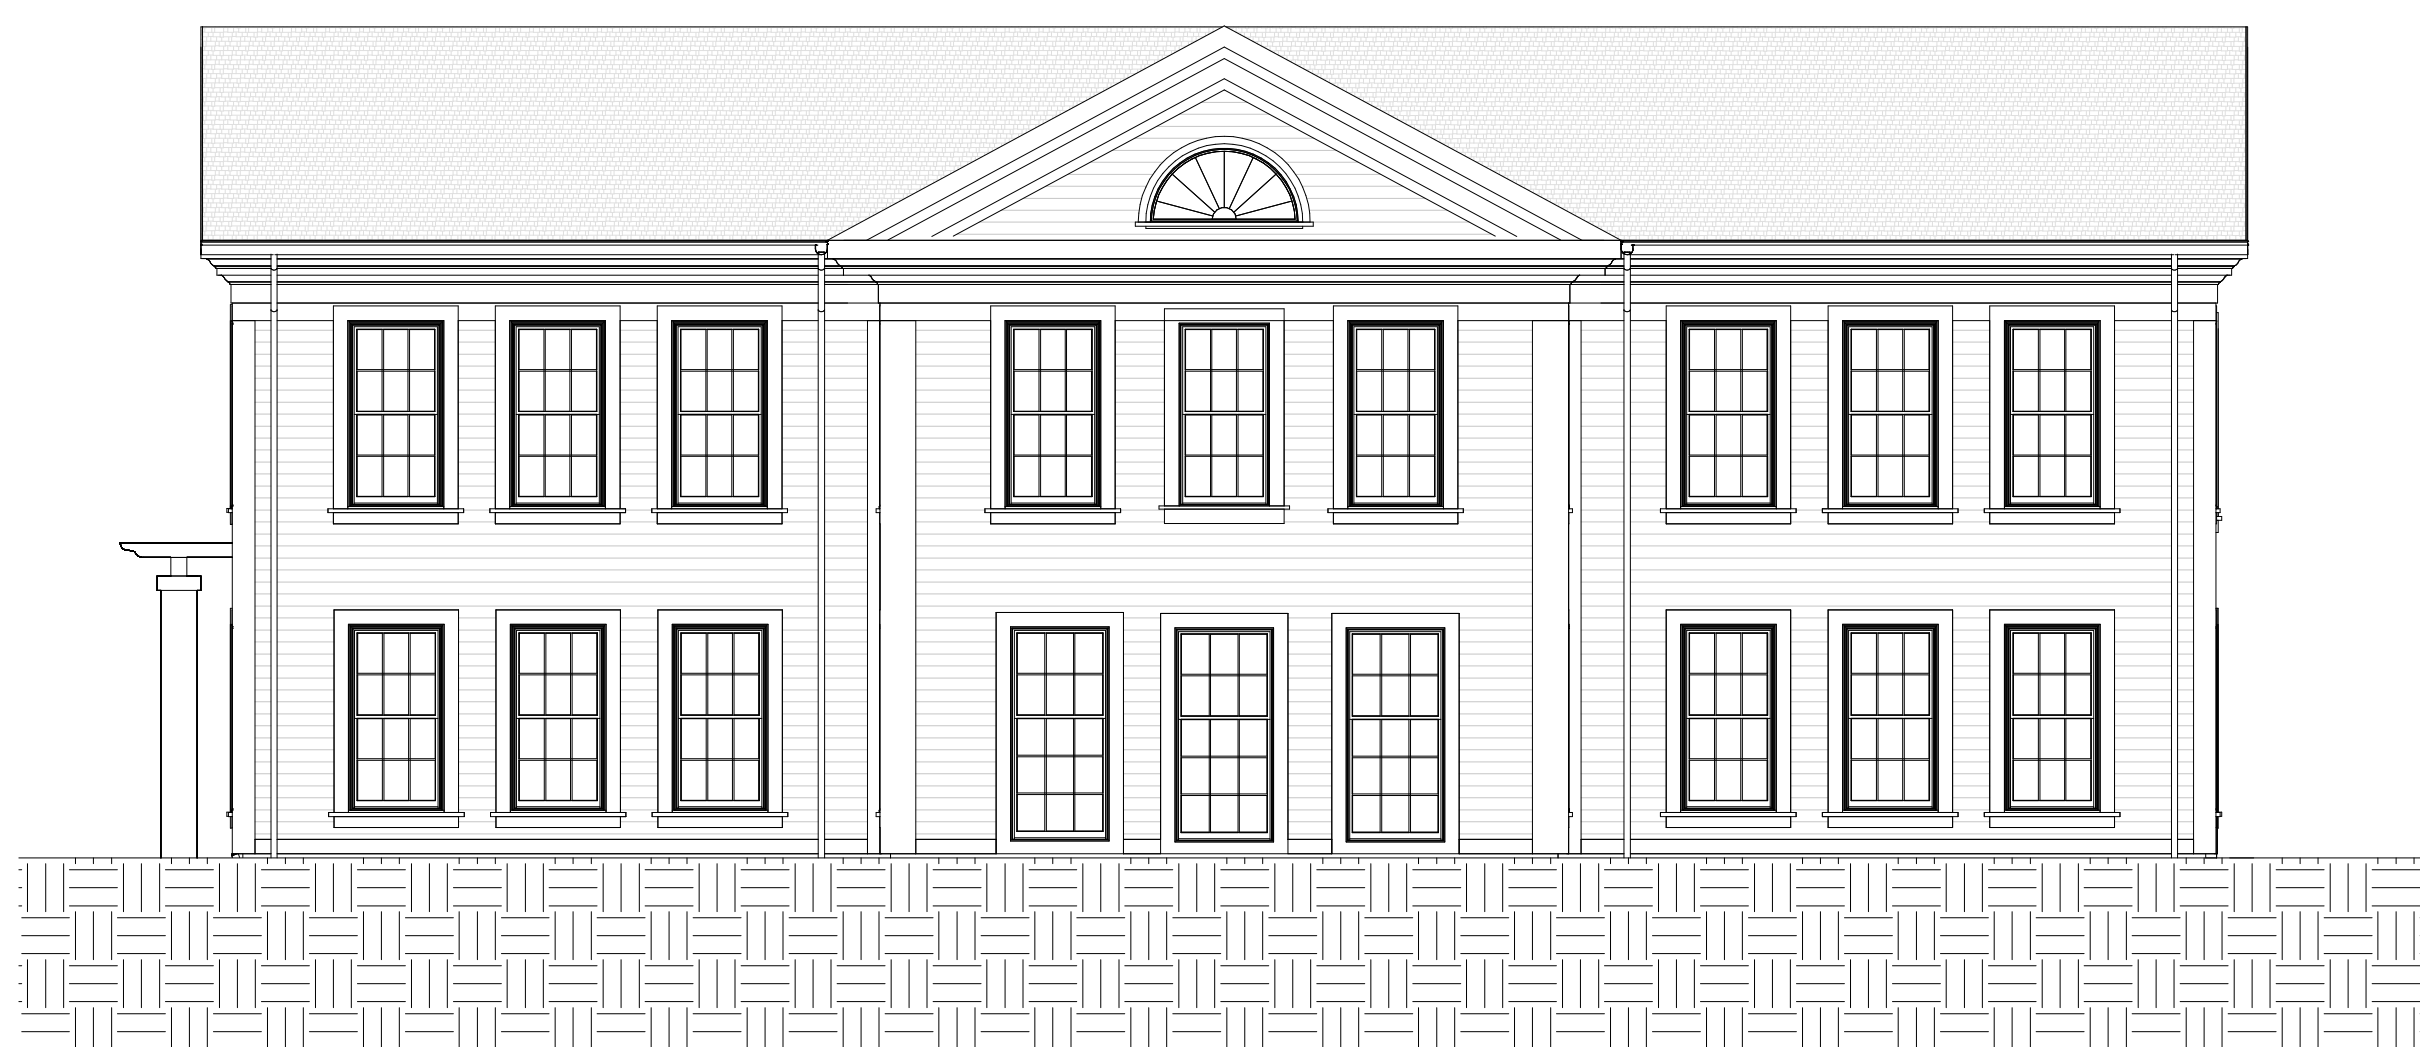

B5 EXTERIOR ELEVATION - EAST
A3.01 Scale: 1/8" = 1'-0"



A5 EXTERIOR ELEVATION - WEST
A3.01 Scale: 1/8" = 1'-0"

NEW CONSTRUCTION FOR THE
SHARON PUBLIC LIBRARY

1 SCHOOL STREET
SHARON, MA

DESIGN DEVELOPMENT
NOT FOR CONSTRUCTION
31 JANUARY, 2020

EXTERIOR ELEVATIONS - EAST &
WEST

A3.01