



Sign A



Sign B




Sign C



Sign D



Sign E

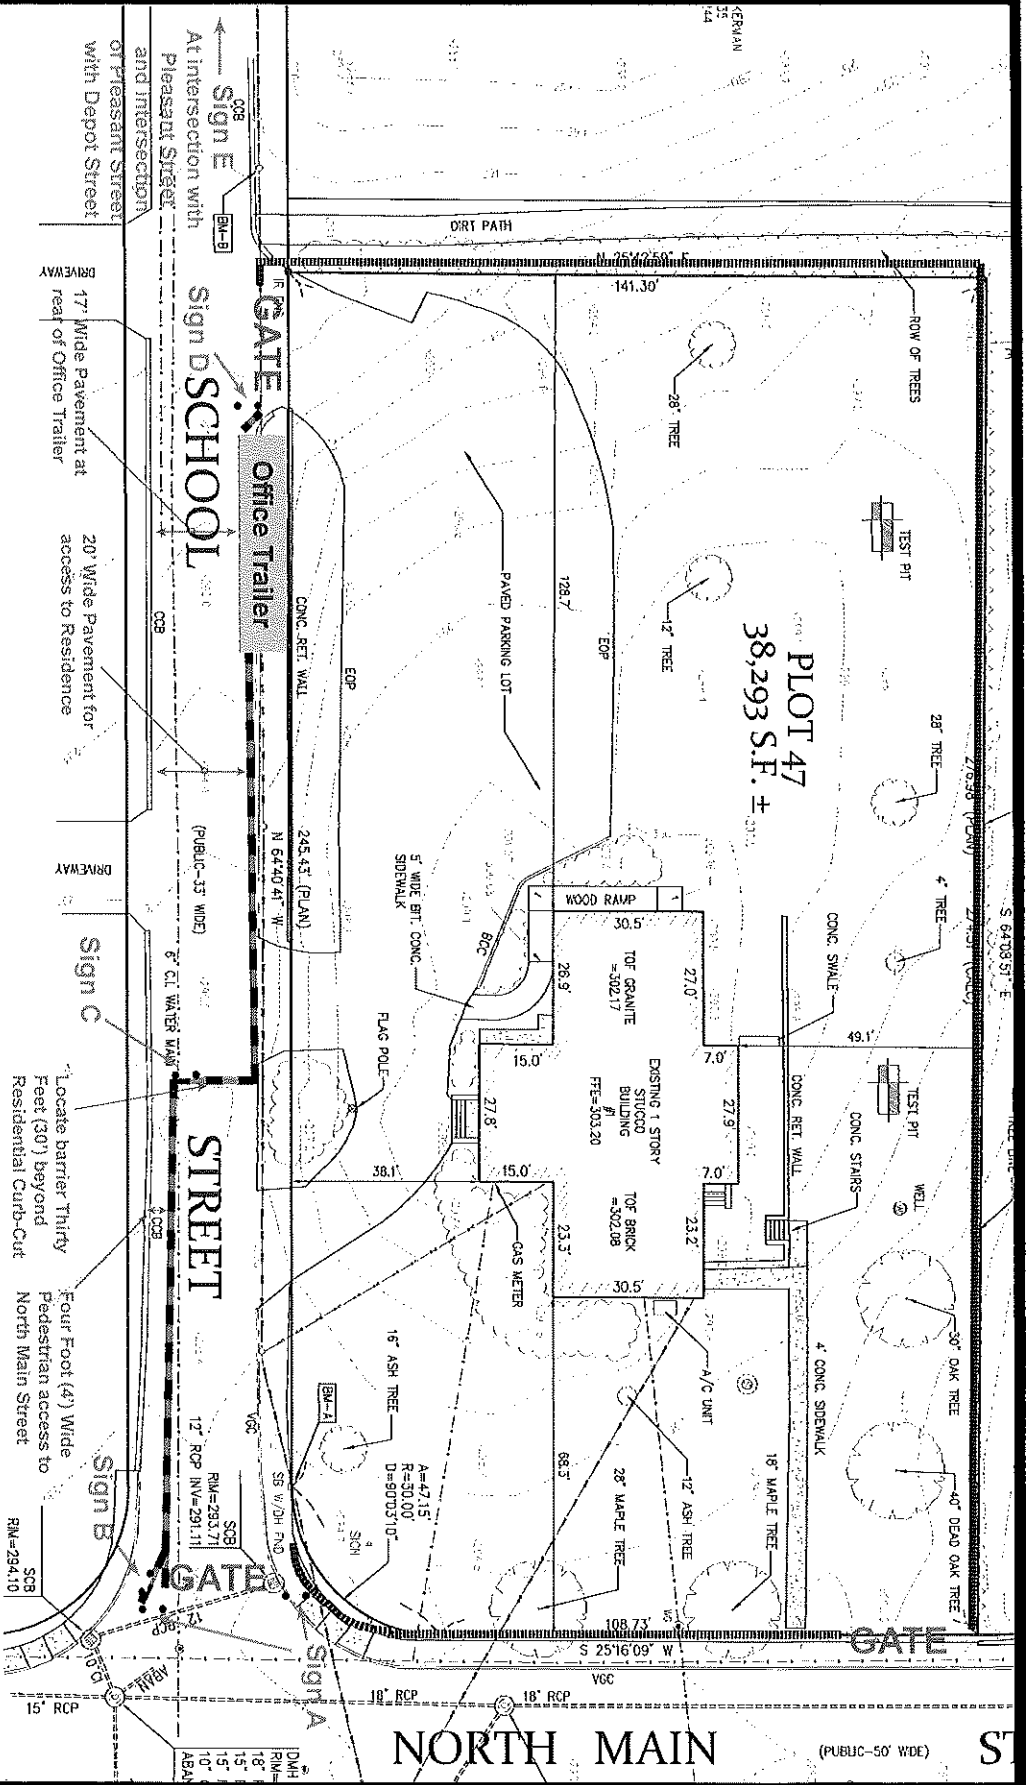

LEGEND

Perimeter Chain Link Fence

Jersey Barrier with Chain Link Fence

Construction Signage

All traffic signage to comply with Manual on Uniform Traffic Control Devices (MUTCD). September 16, 2023

DO NOT SCALE

TOWN OF SHARON DEPARTMENT OF PUBLIC WORKS APPROVAL

SHARON PUBLIC LIBRARY
1 School Street, Sharon, Massachusetts
 Proposed traffic signage and controls in support of MOCC request to close School Street during construction.

MOCC SK 23258-01

Eric Hooper
 By Eric Hooper, as its Superintendent Date