


T:\projects\2600\2608 SHARON\dwg\REVISED DEVELOPMENT AGREEMENT\2608 Exhibit D 7-8-09.dwg, EXHIBITS D ALTERNATE, 7/9/2009 2:18:30 PM, j.c.pappas, 1:1

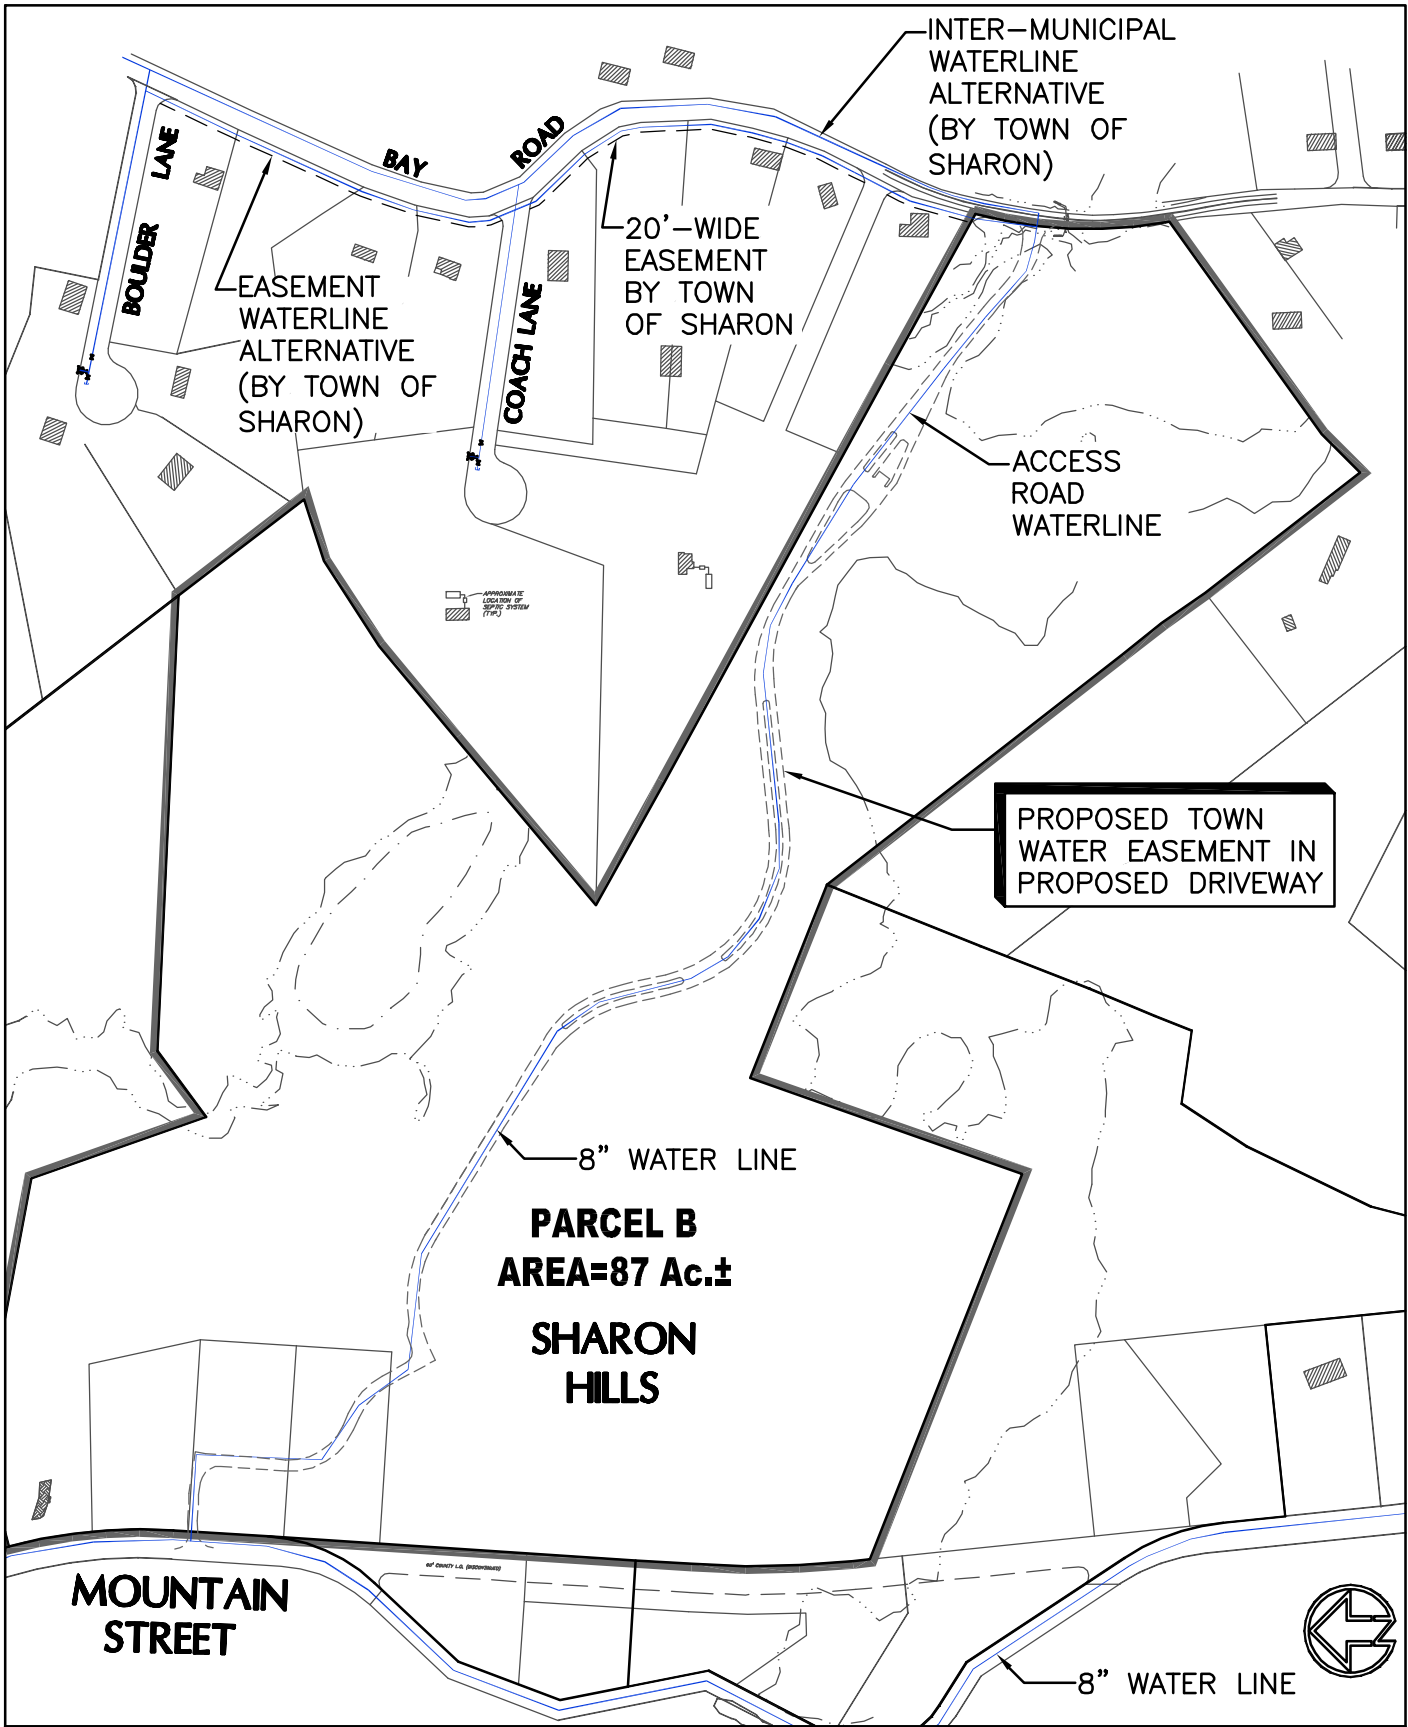

2608 Exhibit D 7-8-09.dwg  
 Note: The location of the waterline(s) and easement(s) are for illustrative purposes and are subject to the terms, conditions and limitations of the Development Agreement.



Rev. 1-16-2009, 7-8-09

Brickstone Properties  
 Sharon Hills  
 1-2608  
 Water Line Easement -  
 Alternatives  
 Sharon Hills  
 Sharon, Massachusetts

Figure  
**D-3**