


KEYNOTE LEGEND	
Key Value	Keynote Text




Lerner Ladds Bartels
Pawtucket, RI
401.421.7715
Worcester, MA
508.556.4648
www.LLBArch.com

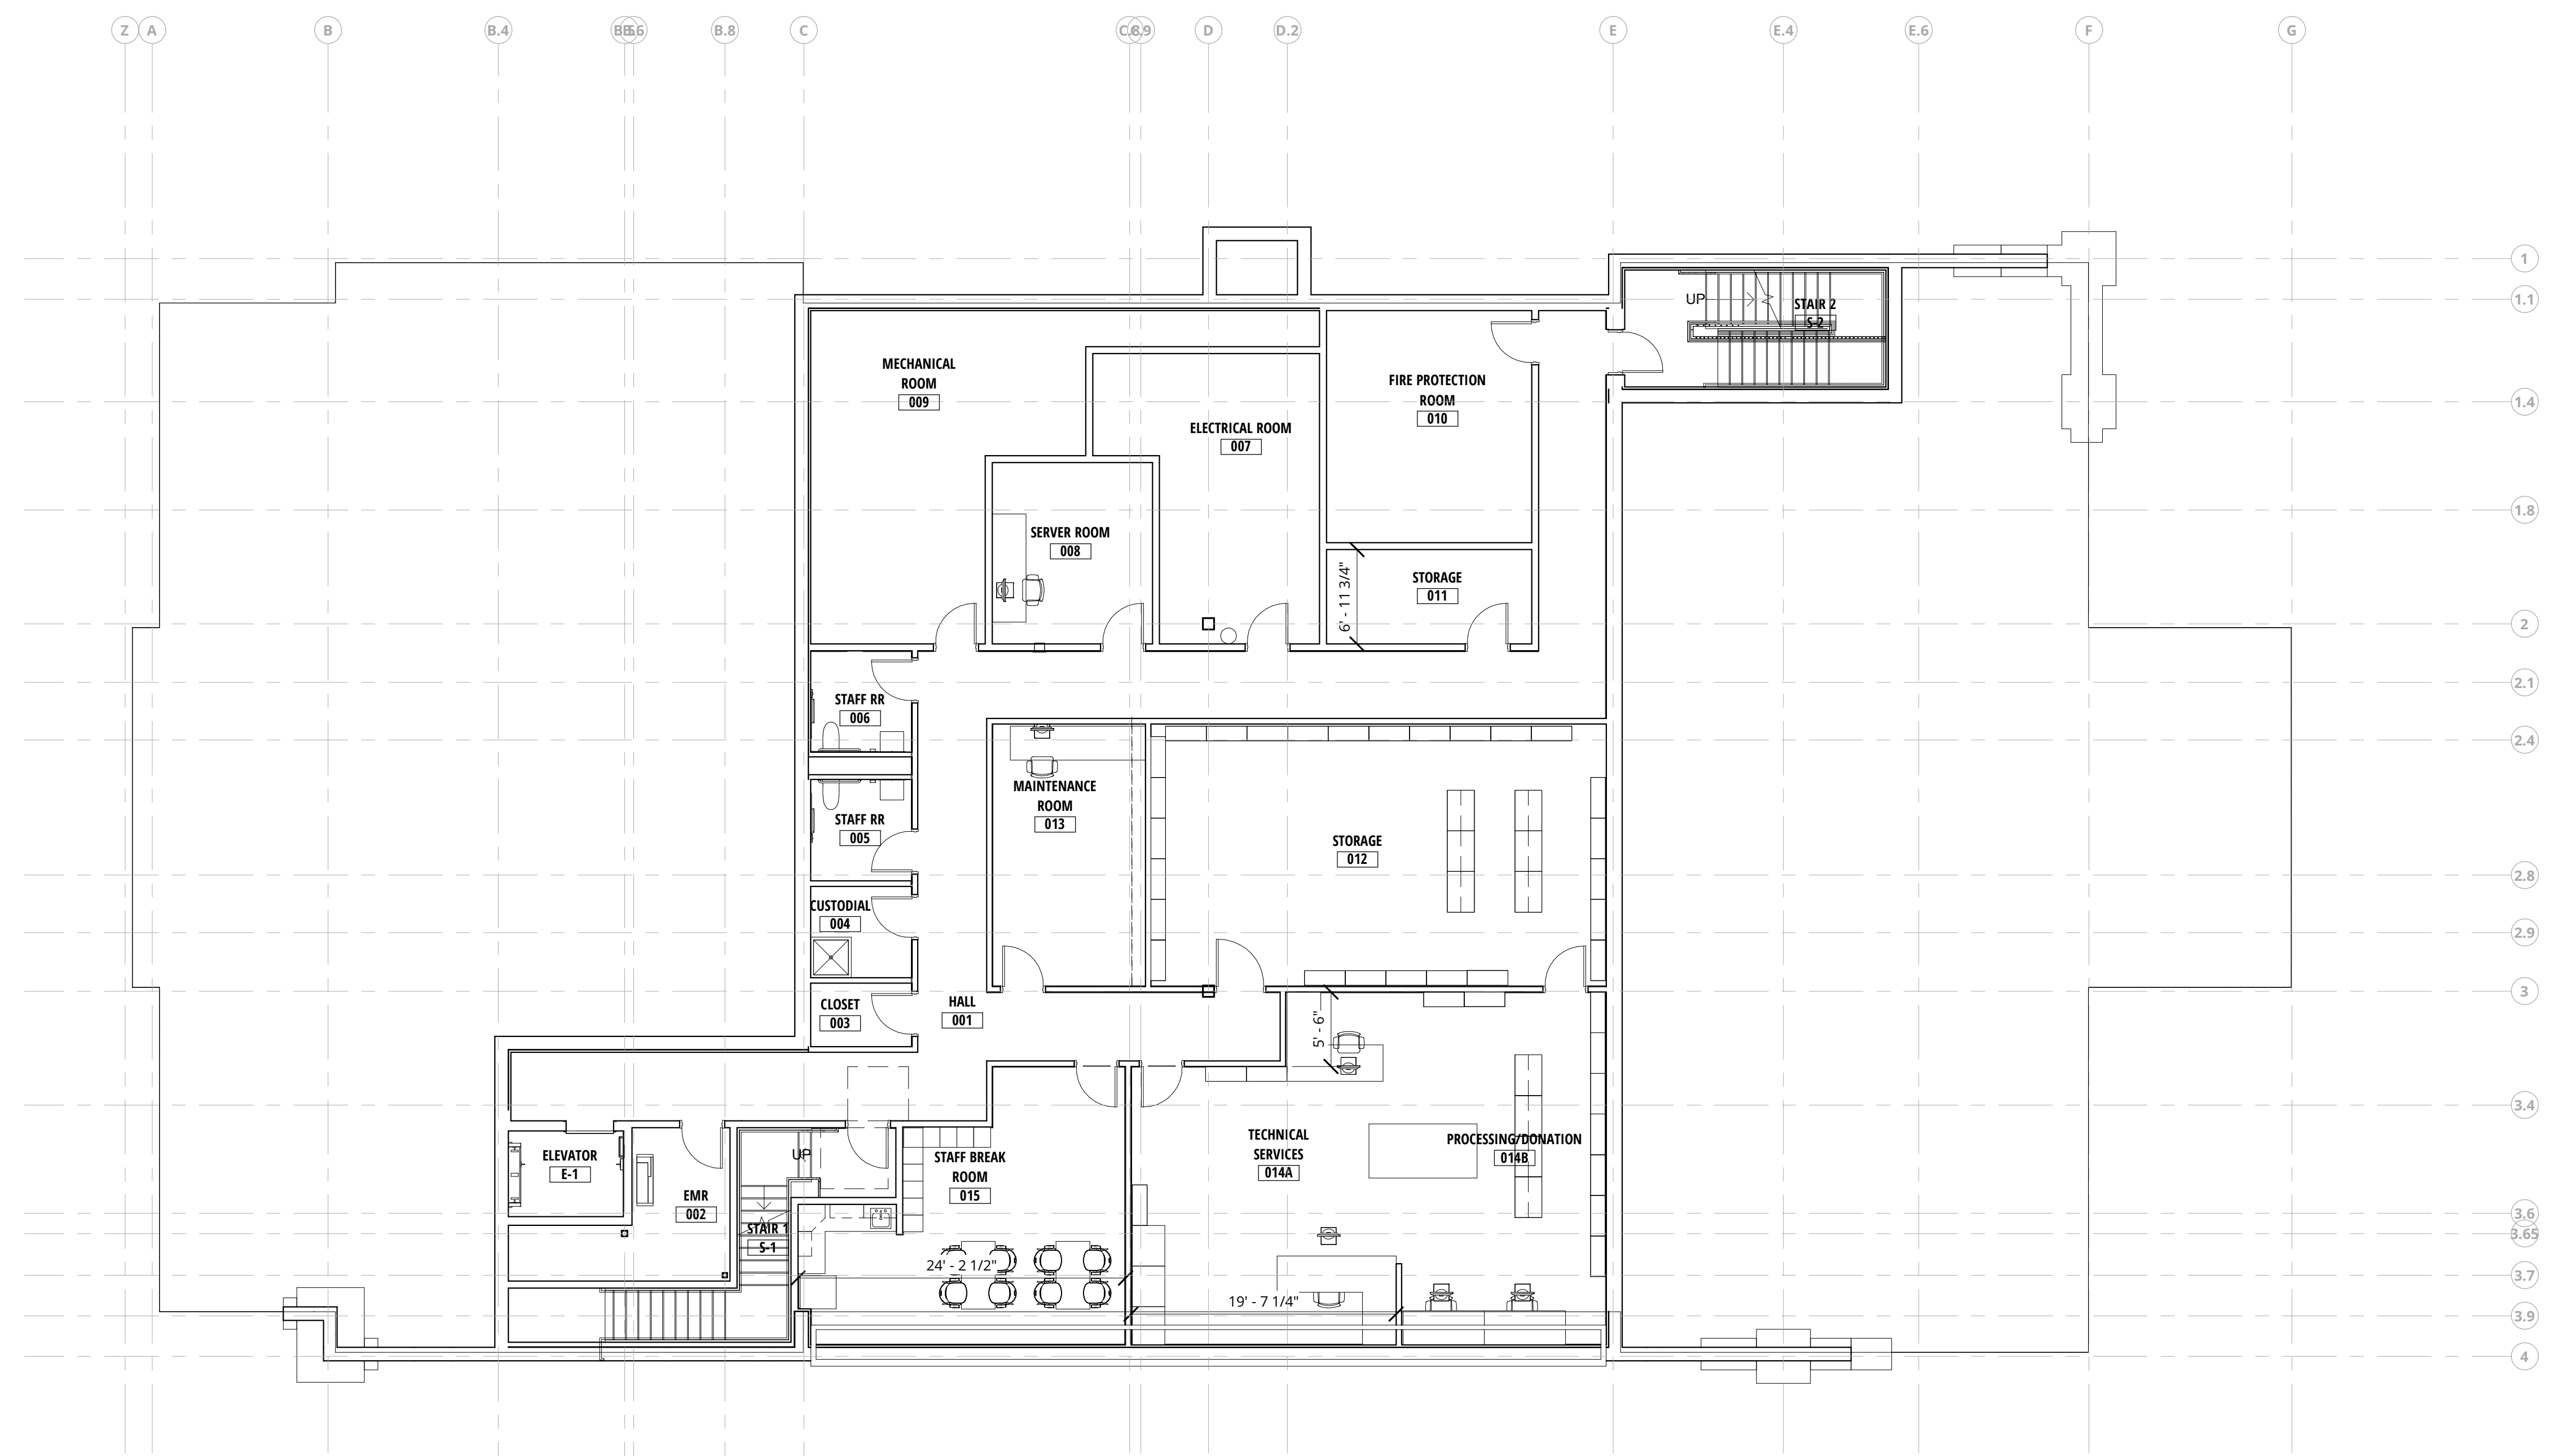

NEW CONSTRUCTION FOR THE
SHARON PUBLIC LIBRARY
1 SCHOOL STREET
SHARON, MA

DESIGN DEVELOPMENT
NOT FOR CONSTRUCTION
31 JANUARY, 2020

INTERIOR PLAN - BASEMENT

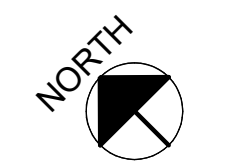

A5 INTERIOR PLAN - BASEMENT
A11.00 Scale: 1/8" = 1'-0"


A11.00

KEYNOTE LEGEND	
Key Value	Keynote Text




Lerner Ladds Bartels
 Pawtucket, RI
 401.421.7715
 Worcester, MA
 508.556.4648
 www.LLBarch.com

NEW CONSTRUCTION FOR THE
SHARON PUBLIC LIBRARY
 1 SCHOOL STREET
 SHARON, MA

 


DESIGN DEVELOPMENT
 NOT FOR CONSTRUCTION
 31 JANUARY, 2020


INTERIOR PLAN - LEVEL 1

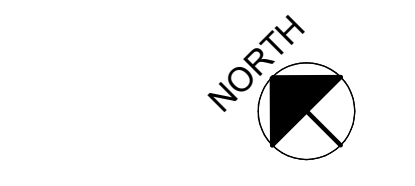

A11.01

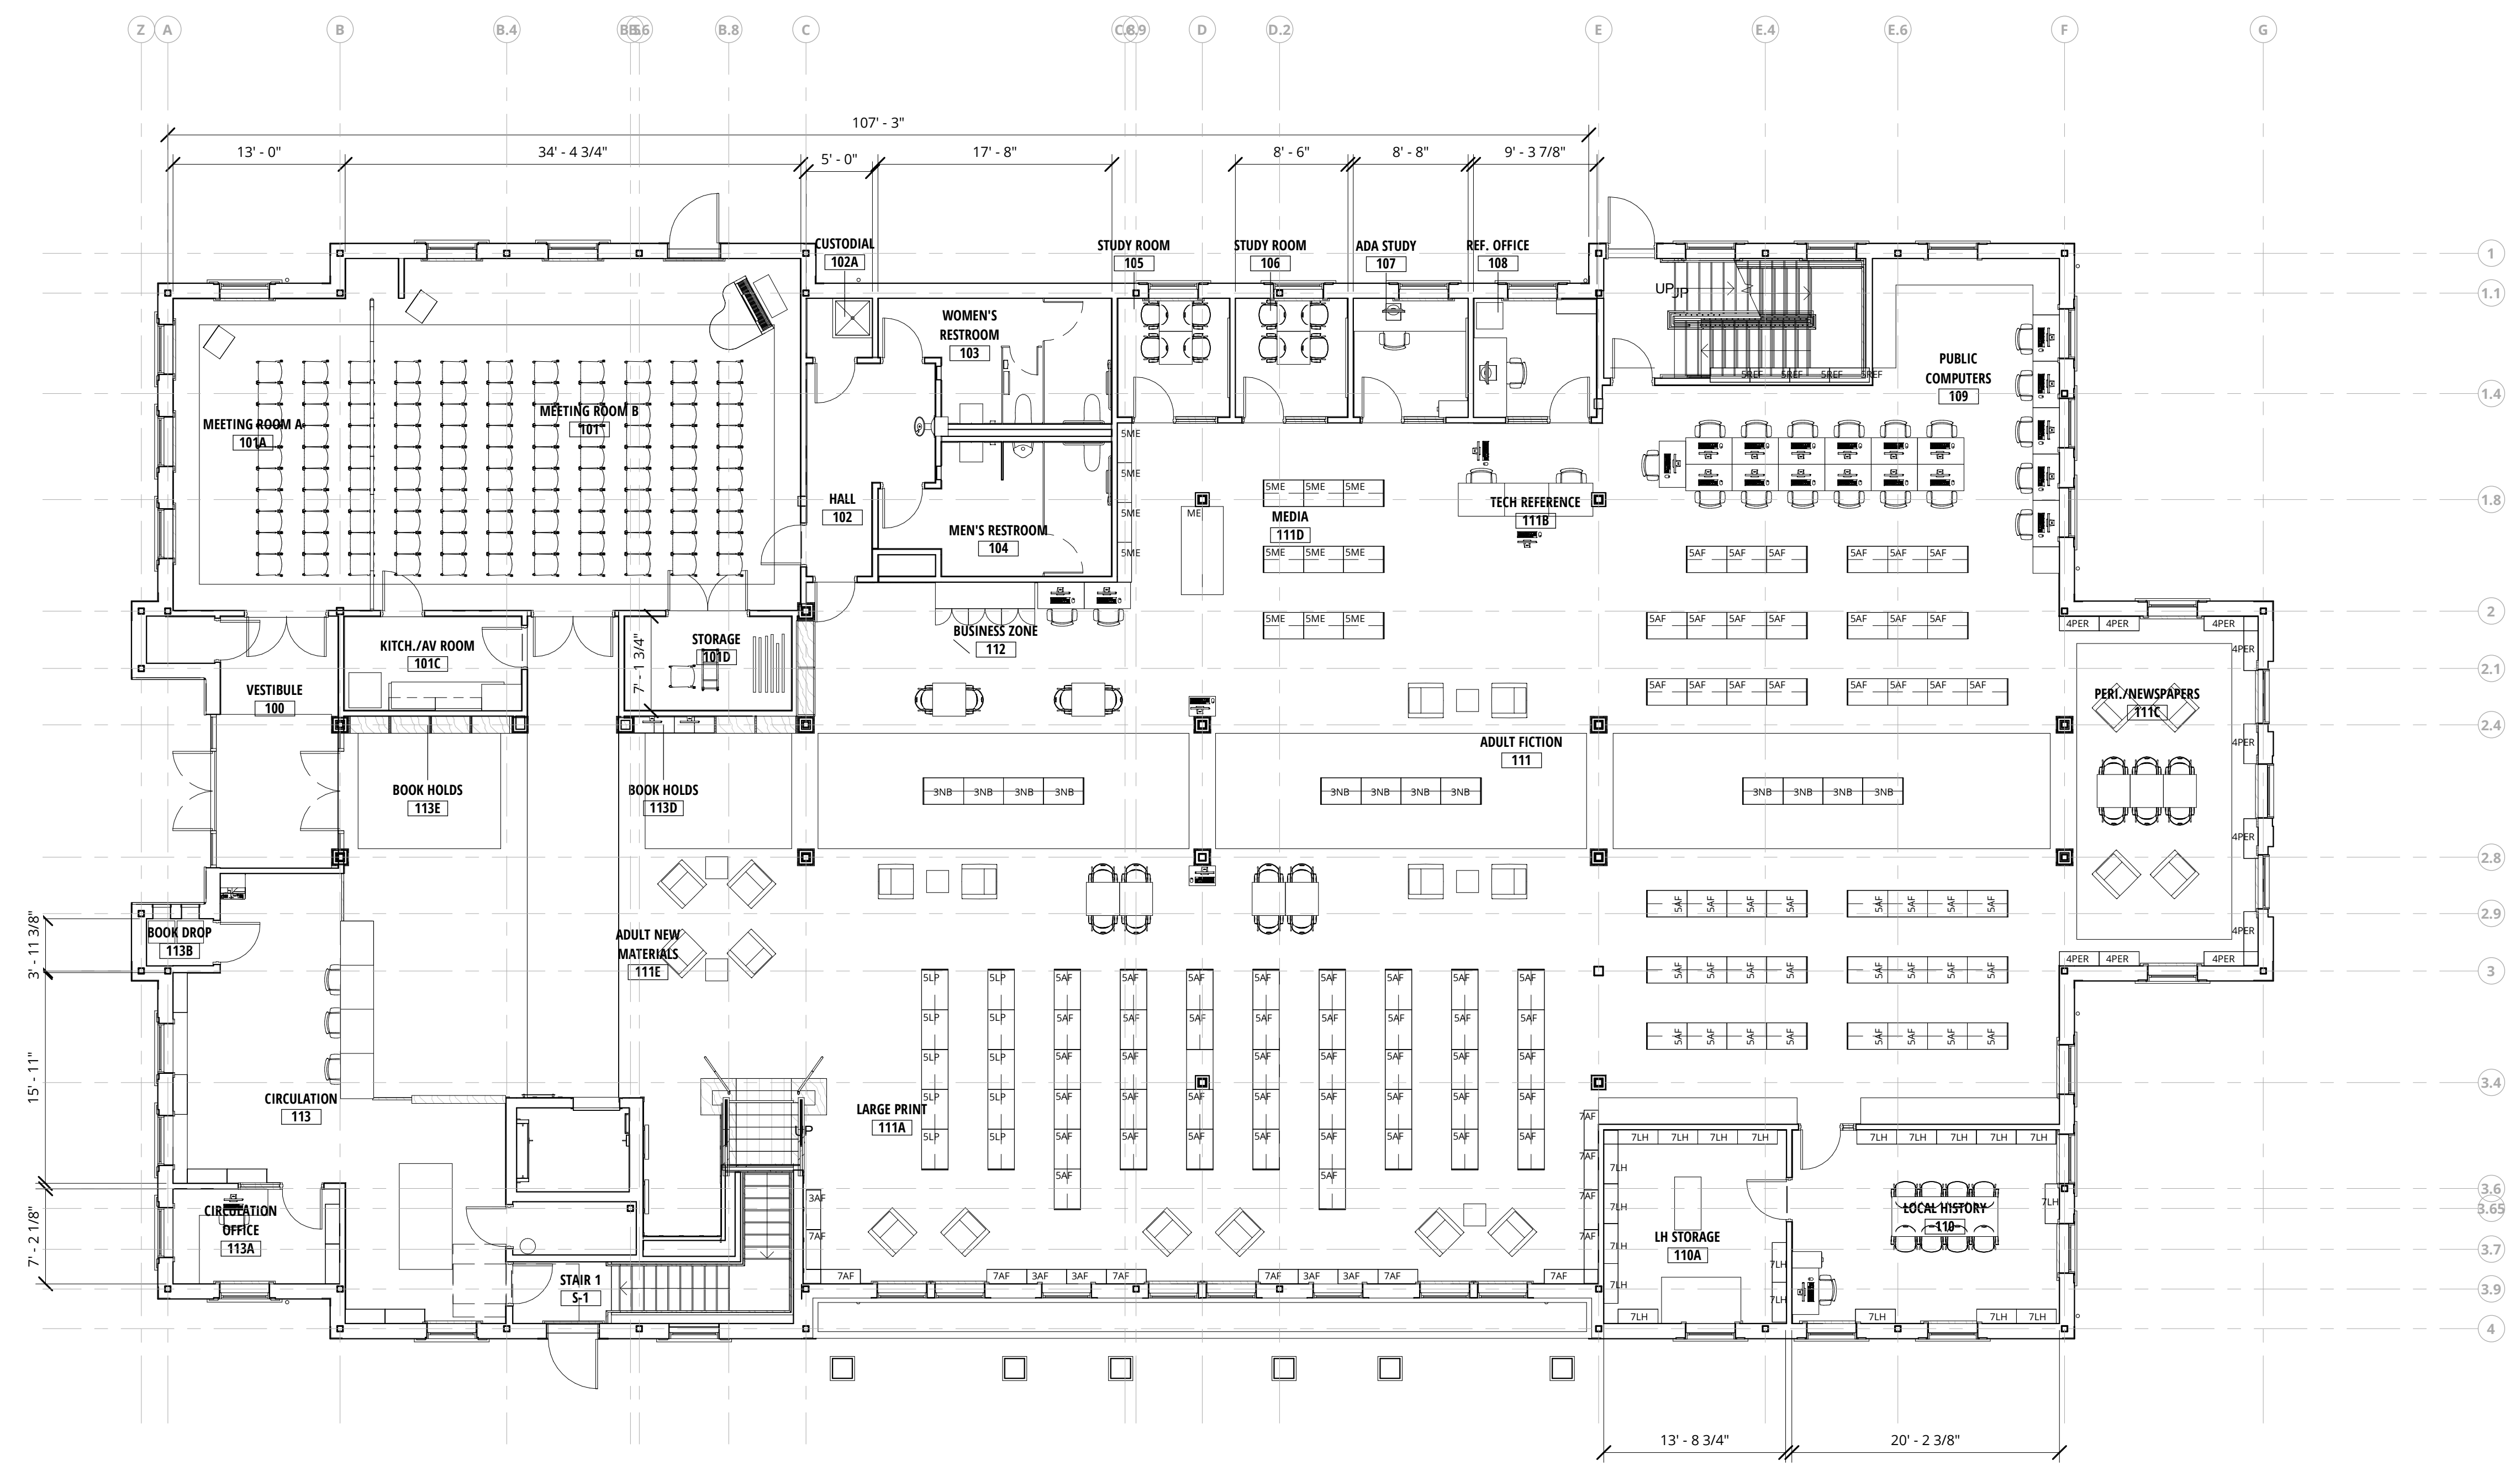

A5
 A11.01
 INTERIOR PLAN - LEVEL 1
 Scale: 1/8" = 1'-0"

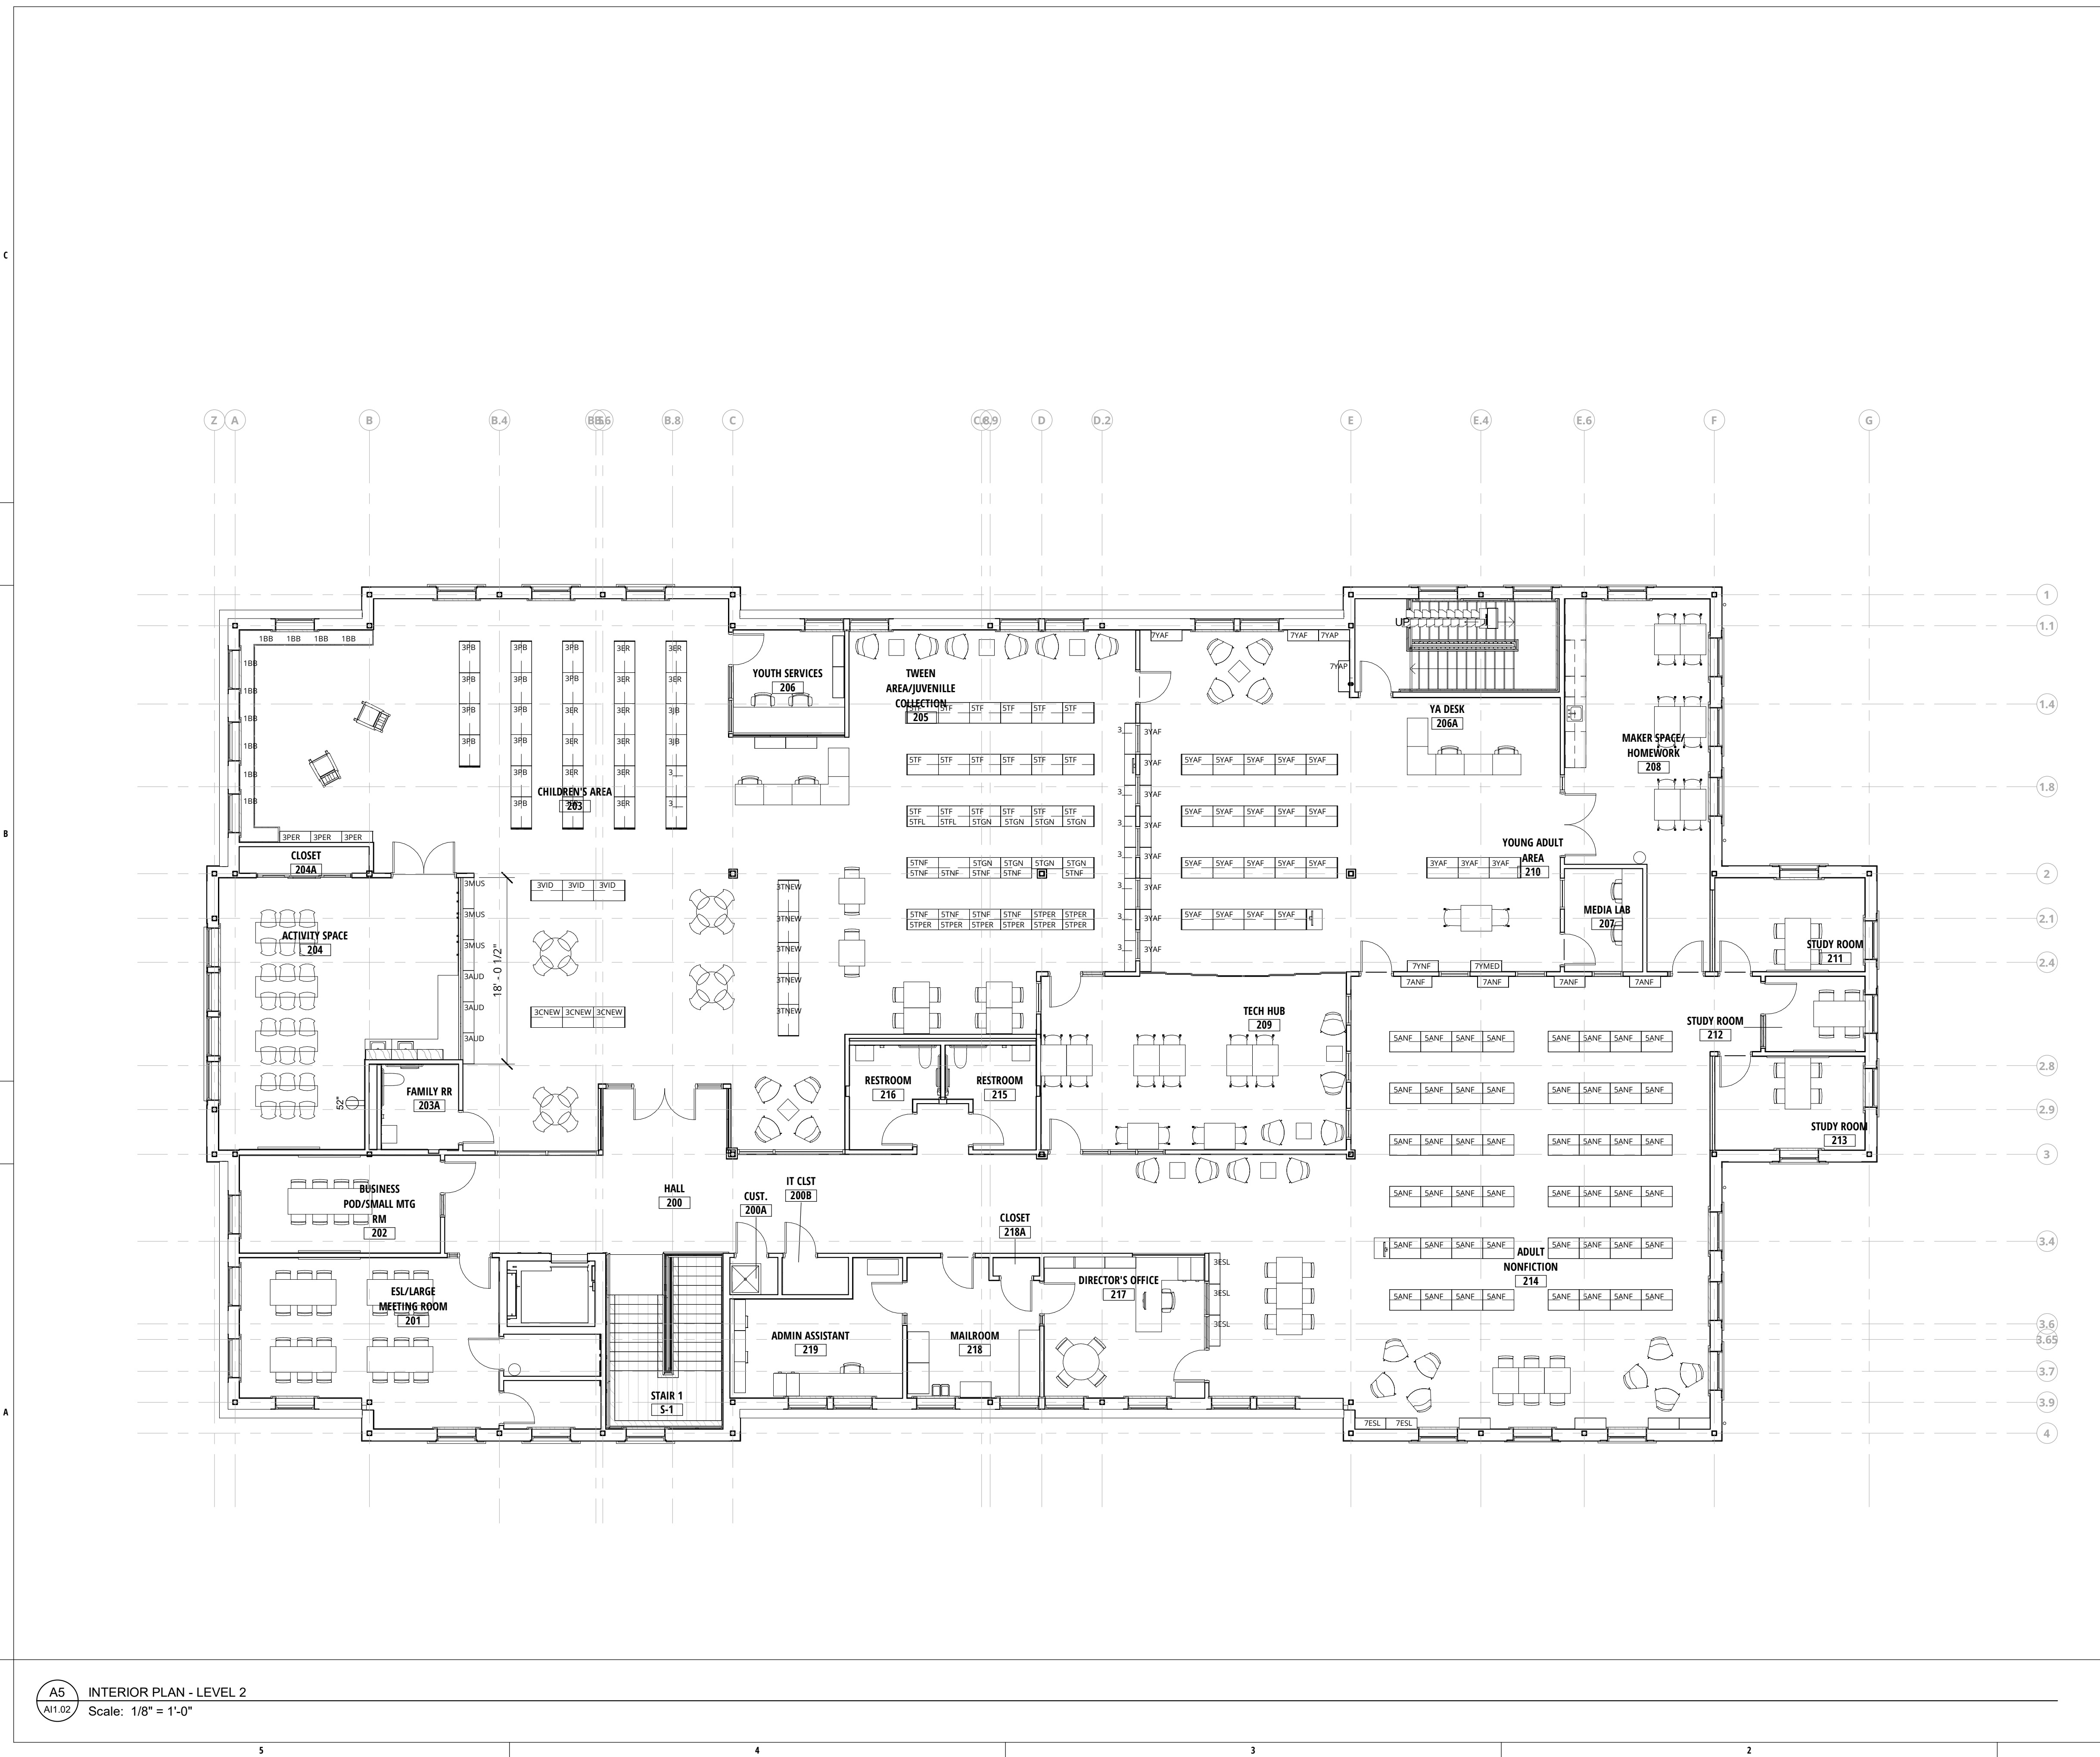


KEYNOTE LEGEND	
Key Value	Keynote Text




Lerner Ladds Bartels
 Pawtucket, RI
 401.421.7715
 Worcester, MA
 508.556.4648
 www.LLBarch.com


NEW CONSTRUCTION FOR THE
SHARON PUBLIC LIBRARY
 1 SCHOOL STREET
 SHARON, MA

 

DESIGN DEVELOPMENT
 NOT FOR CONSTRUCTION
 31 JANUARY, 2020

 

INTERIOR PLAN - LEVEL 2

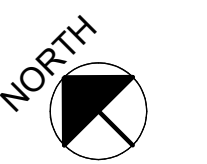

A11.02

A5 INTERIOR PLAN - LEVEL 2
 A11.02 Scale: 1/8" = 1'-0"