



EXCEPT CONSTRUCTION VEHICLES

Sign A



Sign B



Sign C




Sign D



EXCEPT SCHOOL STREET RESIDENTS AND CONSTRUCTION VEHICLES

Sign E

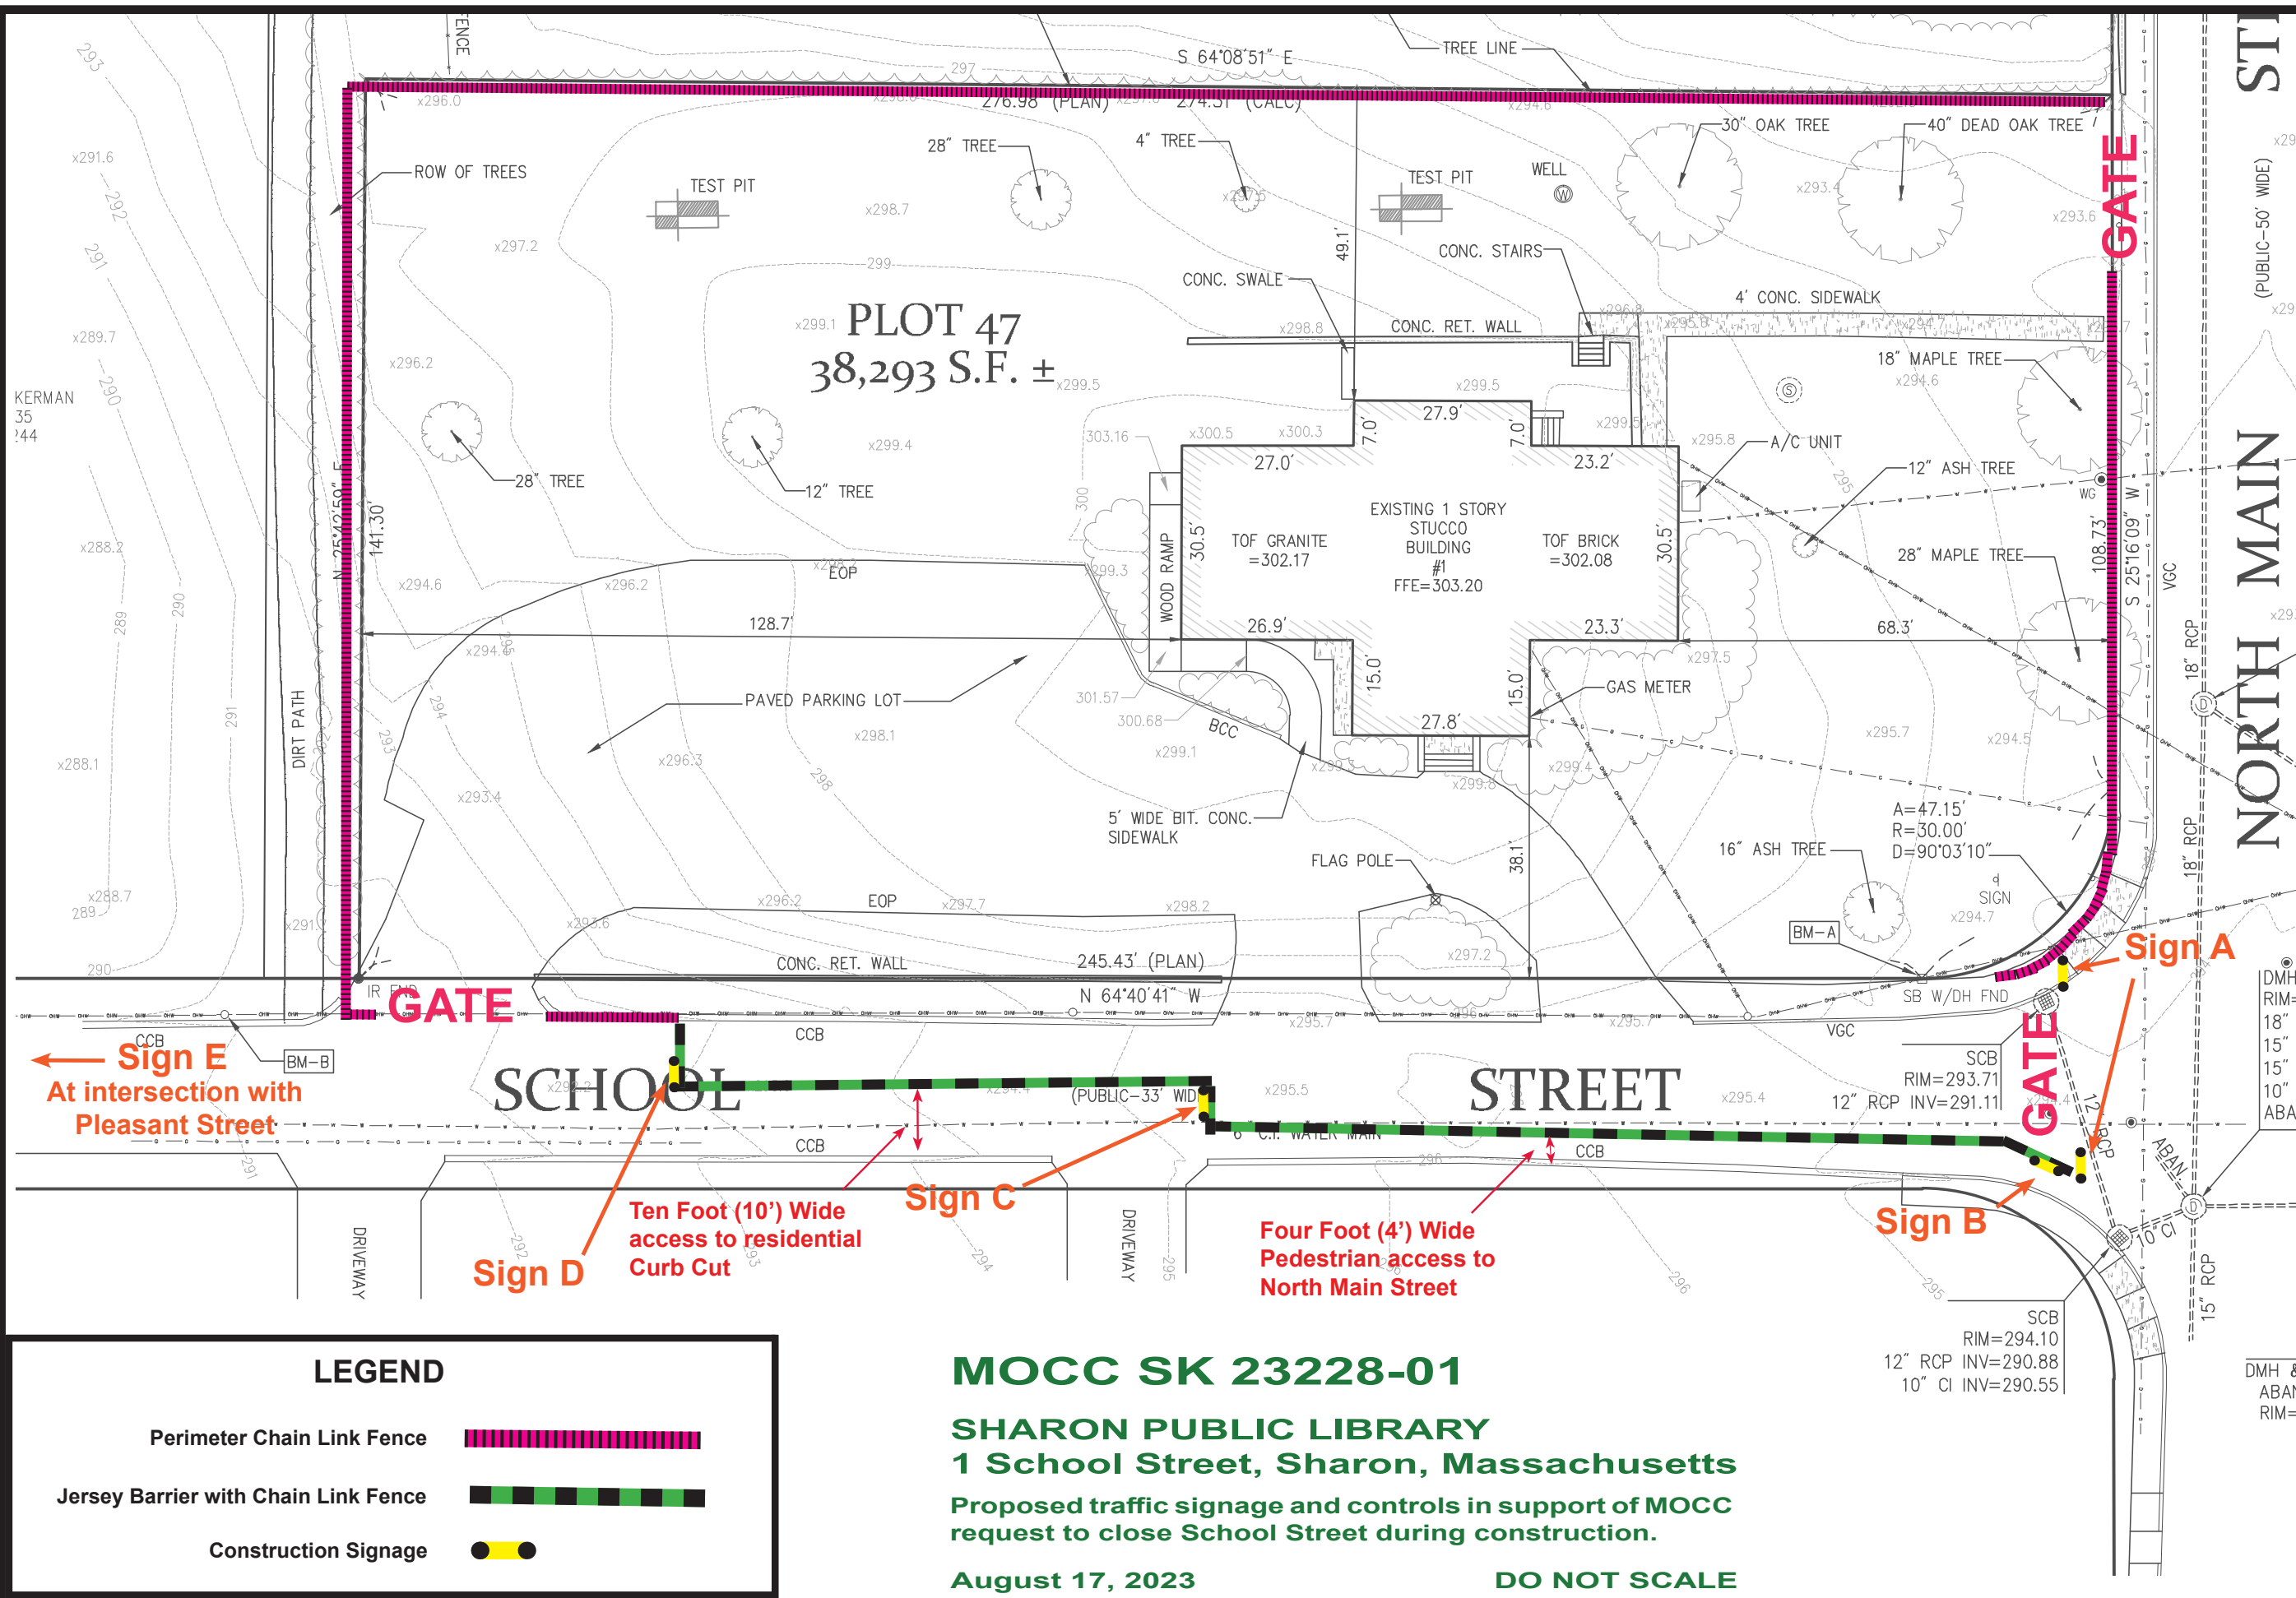

All traffic signage to comply with Manual on Uniform Traffic Control Devices (MUTCD).